

Freedom Township Municipal Park

Freedom Township, Adams County, Pennsylvania

Site Development Drawing


January 2020

Prepared for:


Freedom Township
2184 Pumping Station Road
Fairfield, PA 17320

Prepared by:

YSM Landscape Architects
19 South Newberry Street
York, PA 17401

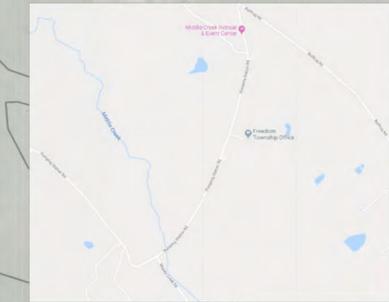

Site Location Map
Scale: 1" = 2,000'

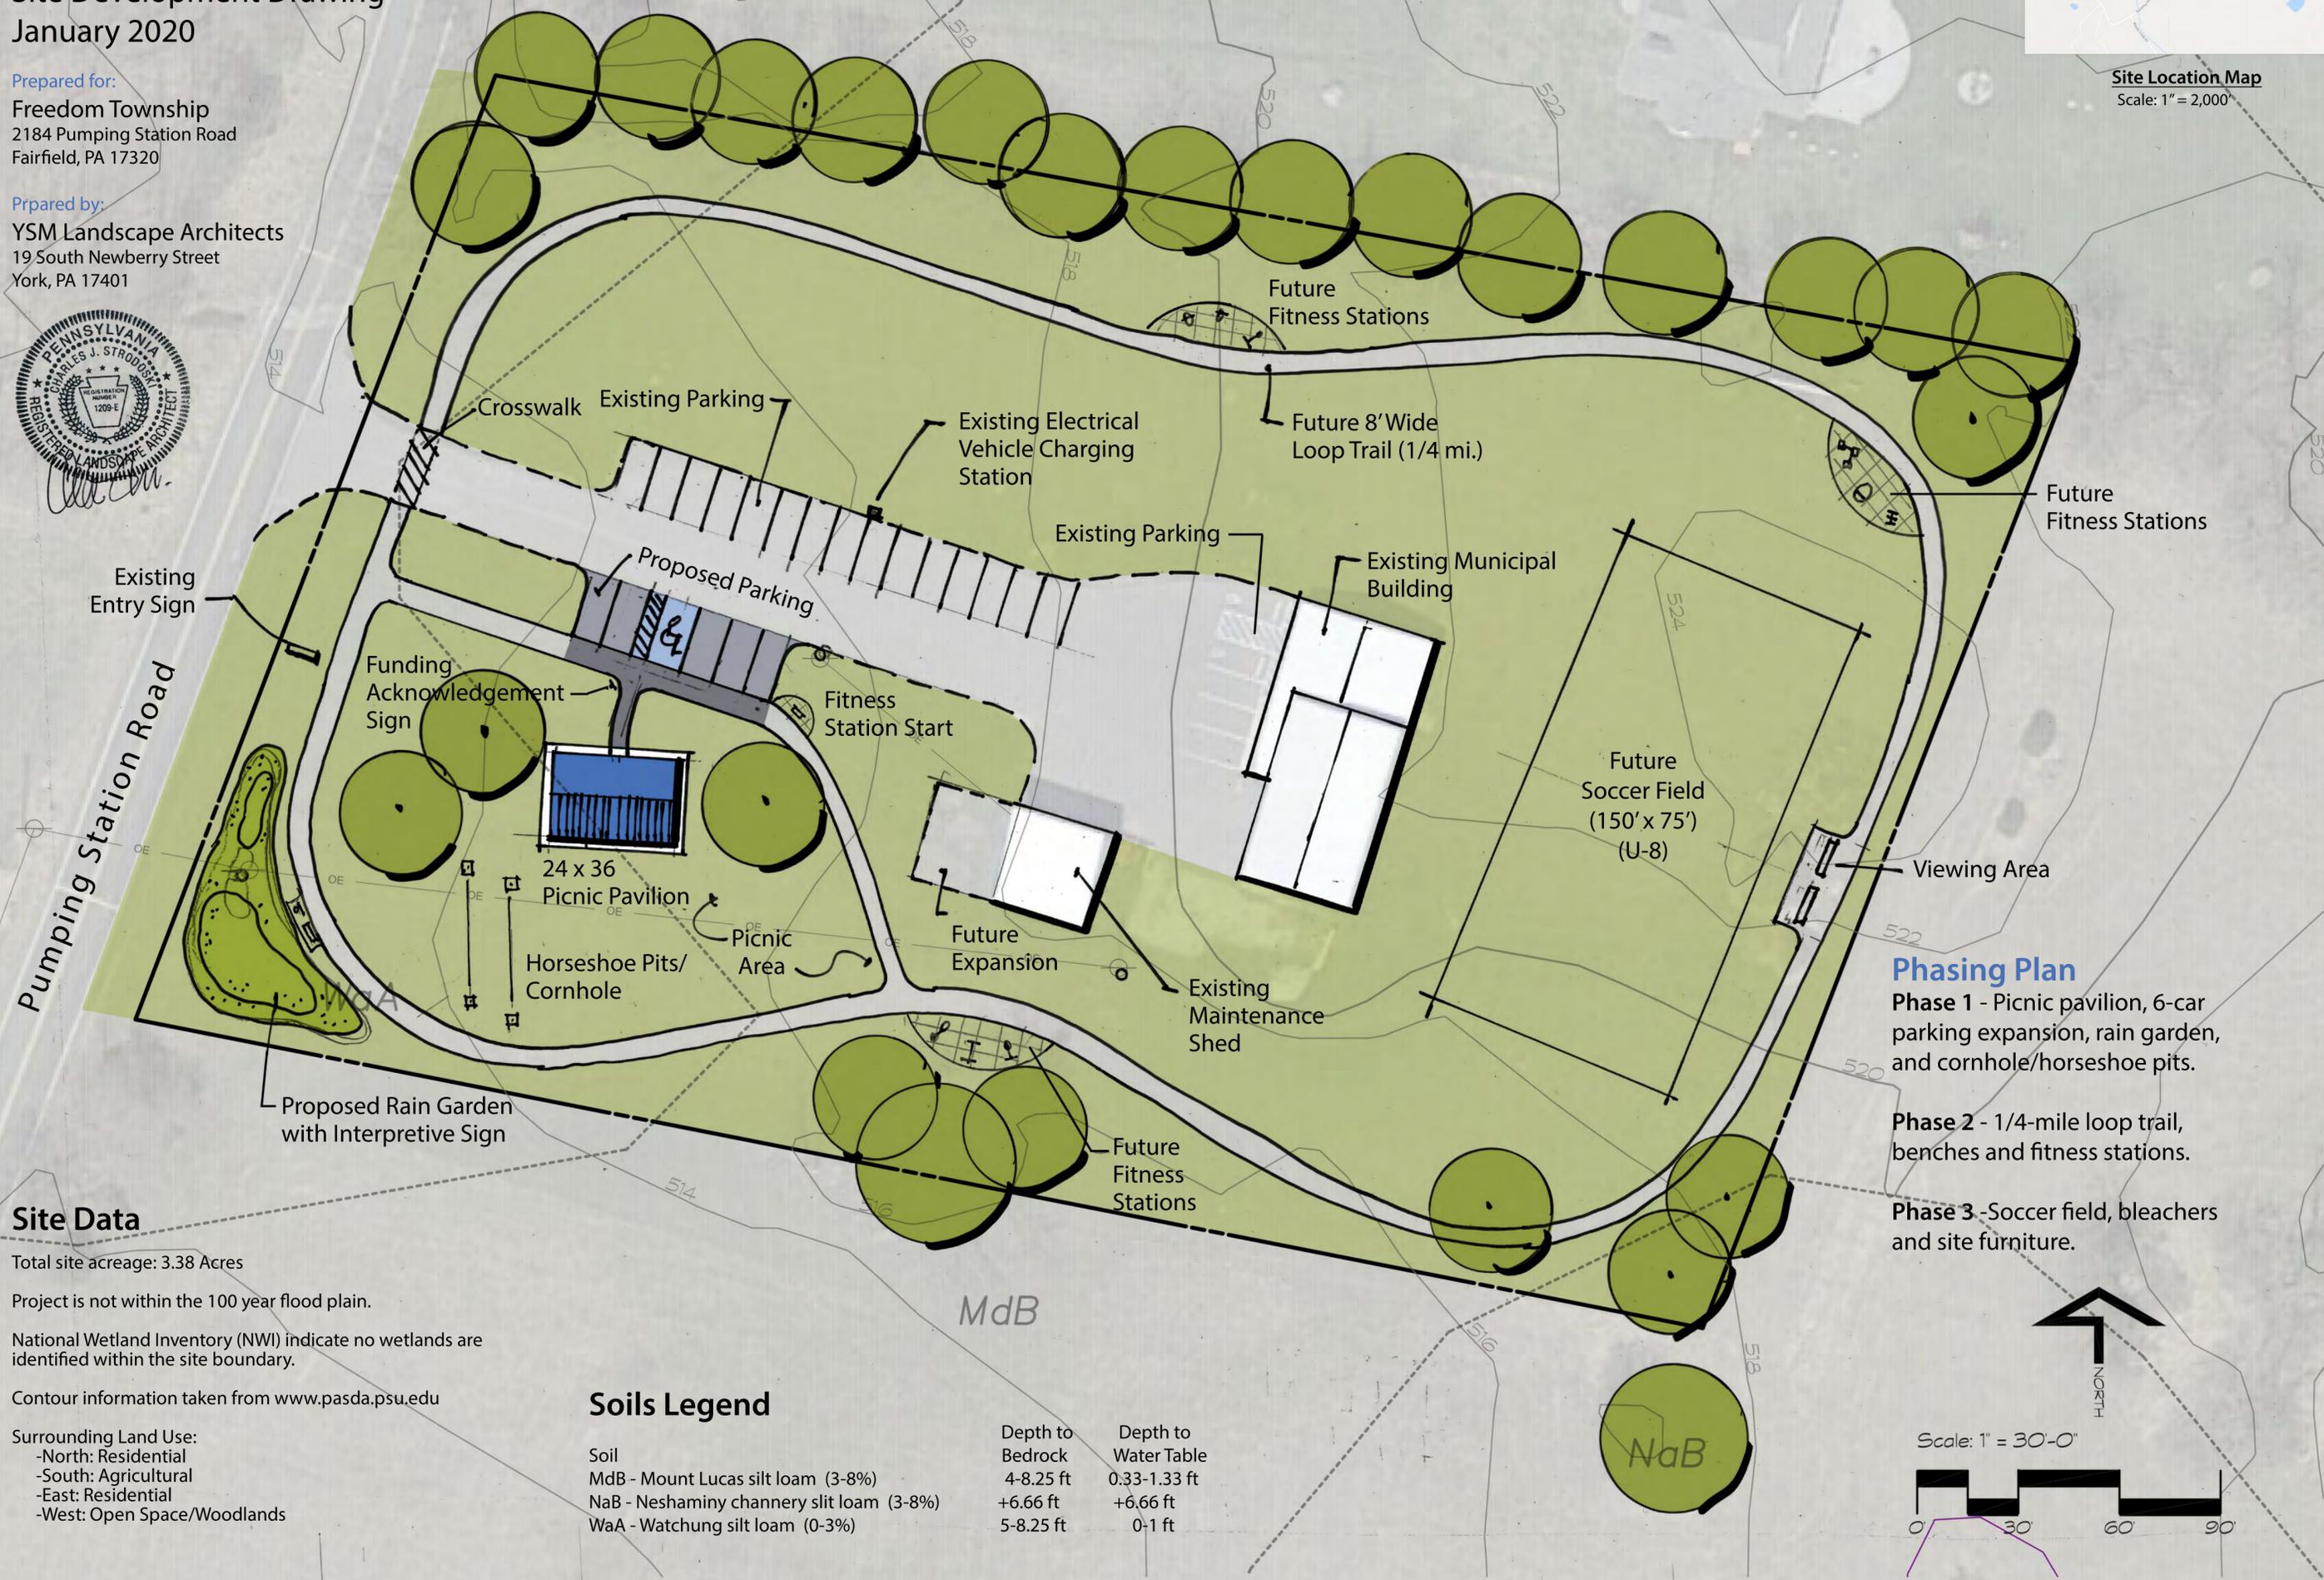

Phasing Plan
Phase 1 - Picnic pavilion, 6-car parking expansion, rain garden, and cornhole/horseshoe pits.
Phase 2 - 1/4-mile loop trail, benches and fitness stations.
Phase 3 - Soccer field, bleachers and site furniture.

Site Data

Total site acreage: 3.38 Acres
 Project is not within the 100 year flood plain.
 National Wetland Inventory (NWI) indicate no wetlands are identified within the site boundary.
 Contour information taken from www.pasda.psu.edu

Surrounding Land Use:
 -North: Residential
 -South: Agricultural
 -East: Residential
 -West: Open Space/Woodlands

Soils Legend

Soil	Depth to Bedrock	Depth to Water Table
MdB - Mount Lucas silt loam (3-8%)	4-8.25 ft	0.33-1.33 ft
NaB - Neshaminy channery slit loam (3-8%)	+6.66 ft	+6.66 ft
WaA - Watchung silt loam (0-3%)	5-8.25 ft	0-1 ft

