



RESIDENTIAL EXAMPLE ONLY (plot plan)

Can be penciled drawing but must contain all the following:

- *Buildings, driveways with sizes and location on lot.
- *New structure must also have marked distances (all sides) to property line.
- *Lot size and shape also needs to be included.

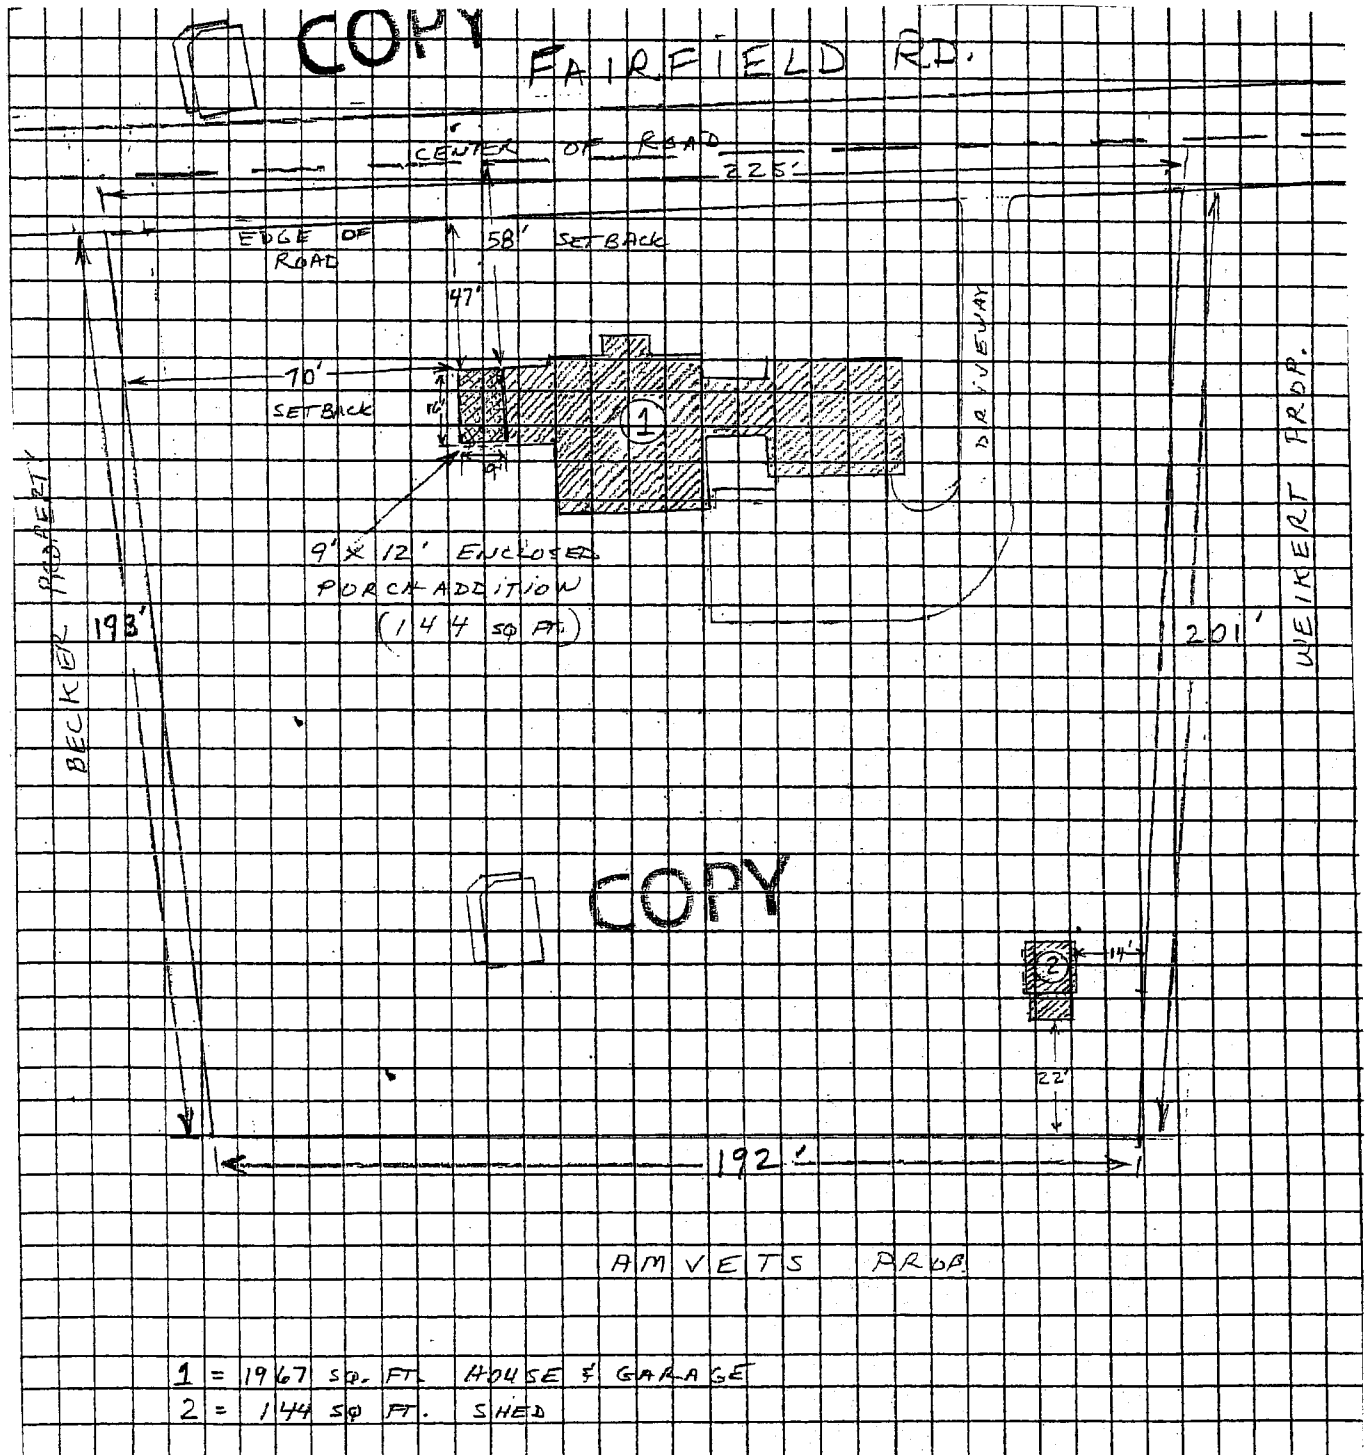

RESIDENTIAL EXAMPLE ONLY (Building Plan)

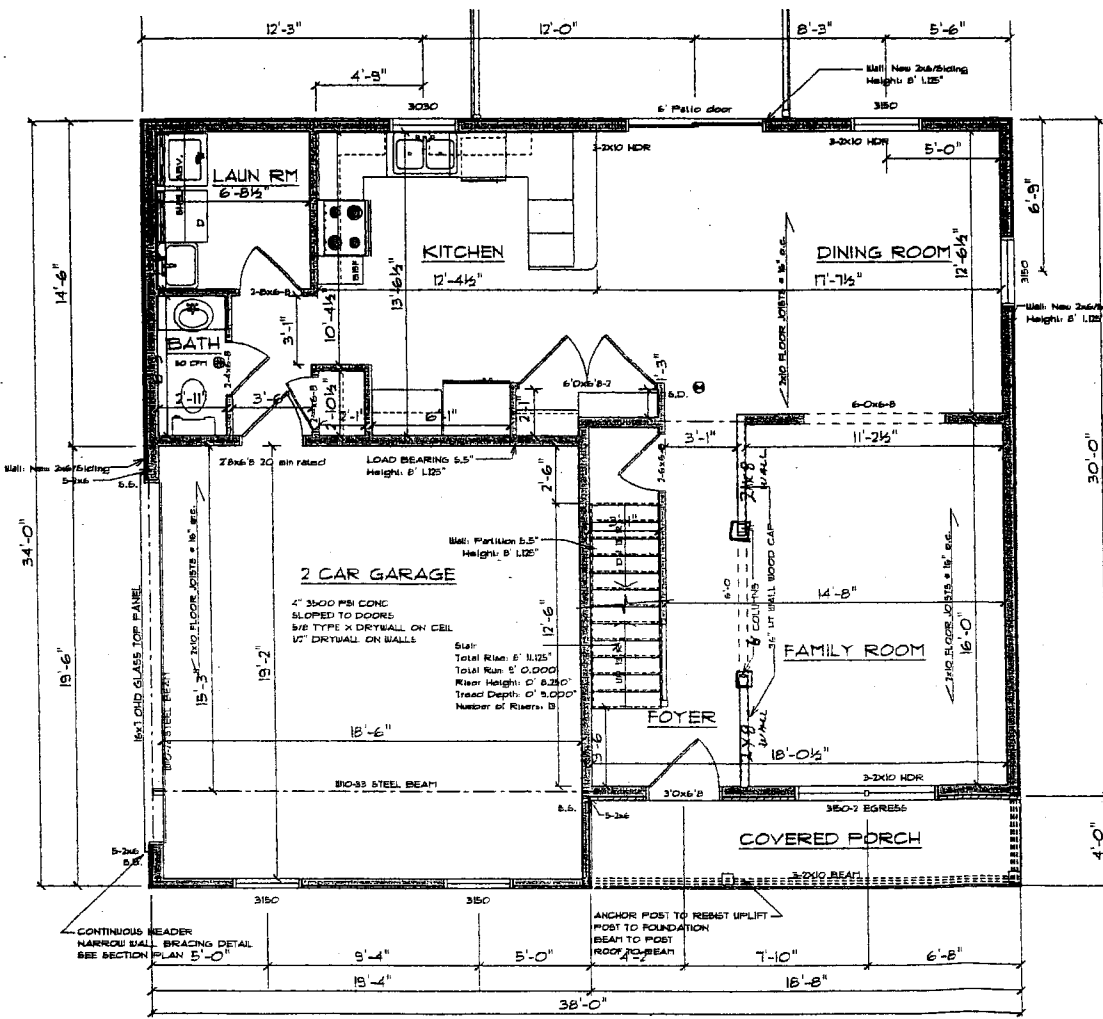


Can be a penciled drawing.

But must include the following;

- * Dimensions
- * Each floor
- * Foundation
- * Lumber sizes
- * Room use
- * Cross section

For decks:
similar information needed.

FIRST FLOOR PLAN

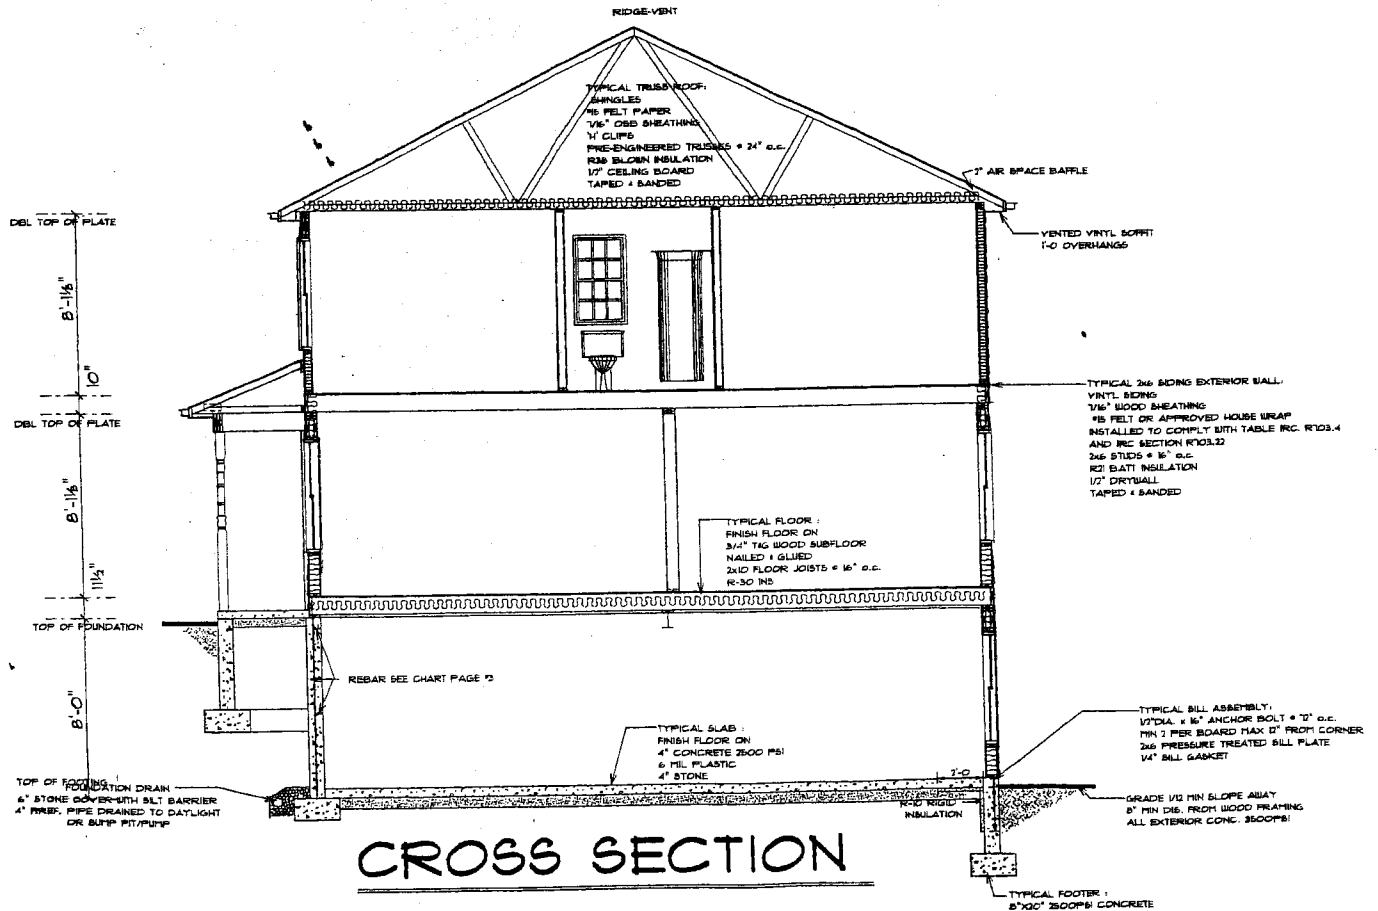

CROSS SECTION